


Figure 3.2  
BAL Contour Map

Lot 9500 on Plan 422061, Area : 29,543 sq m  
655 Helena Valley Road,  
HELENA VALLEY 6056  
SHIRE OF MUNDARING

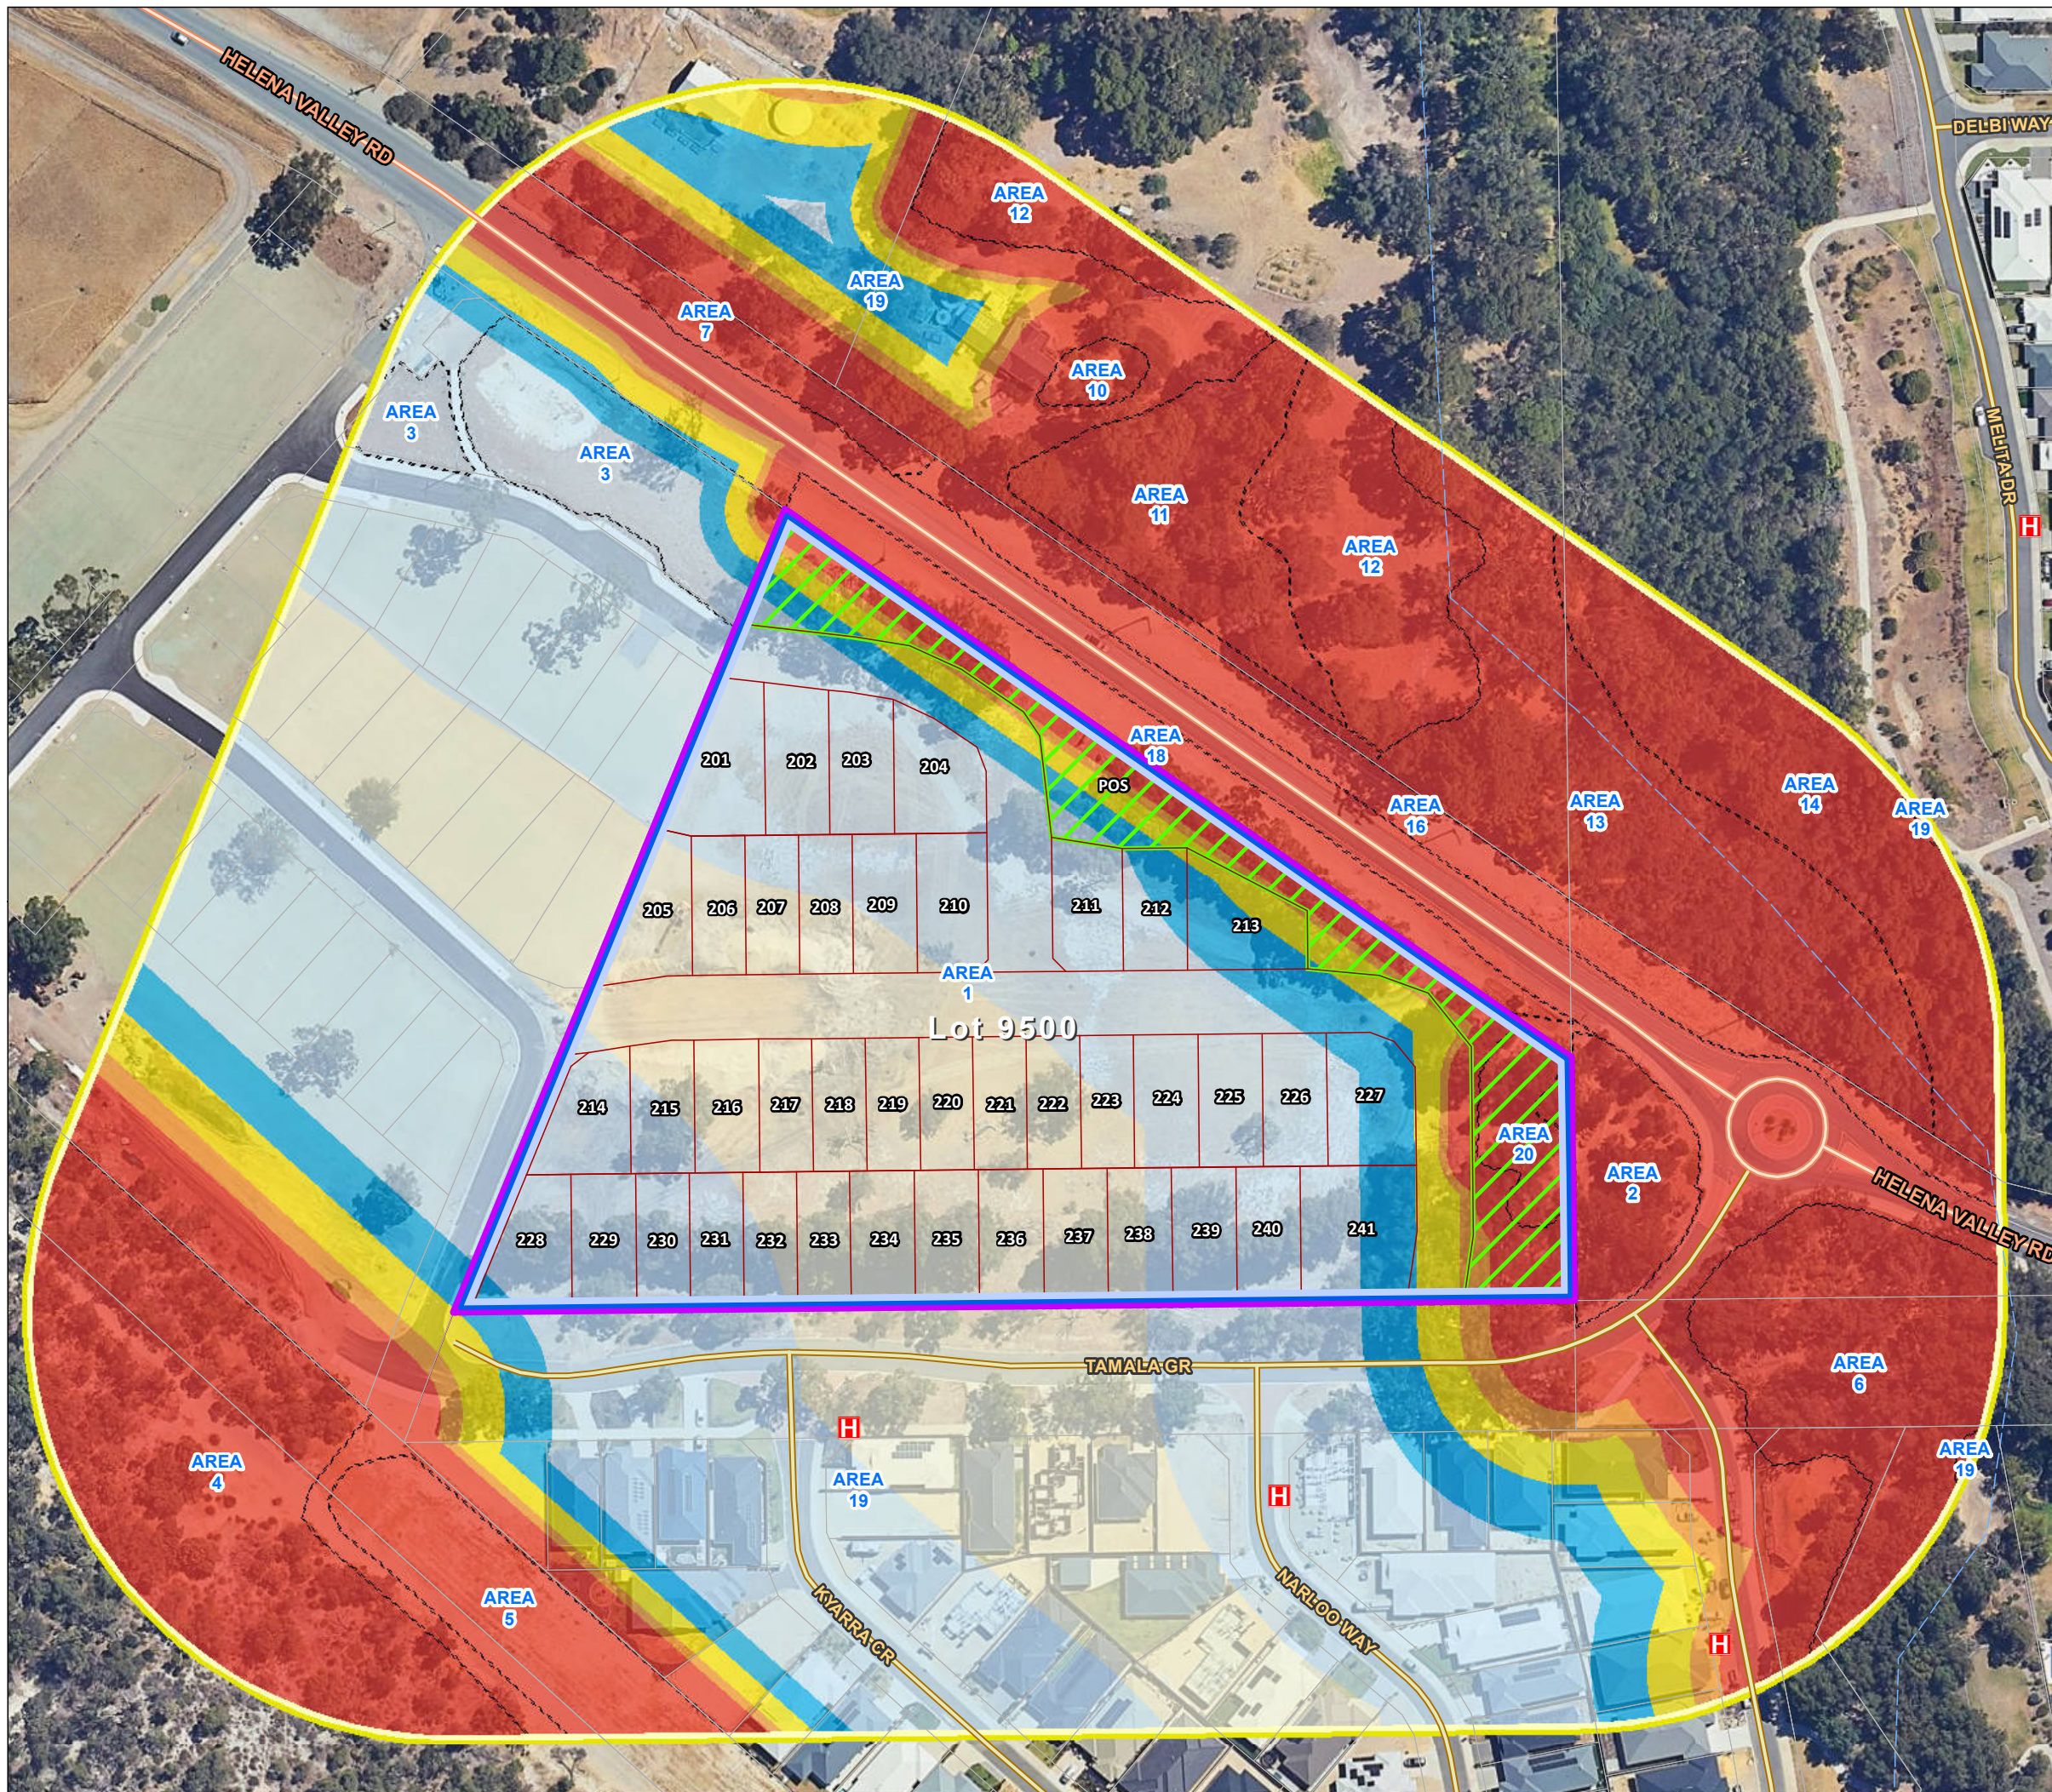

----- LEGEND -----

- Subject Site
- Other Lots
- H Hydrant

**Asset Protection**

- APZ - Proposed

**Subdivision Detail**


- Lots
- Managed POS

**Vegetation Assessment Area**


- 100m from Subject Site

**Indicative Bushfire Attack Levels**

- BAL FZ
- BAL 40
- BAL 29
- BAL 19
- BAL 12.5
- BAL LOW

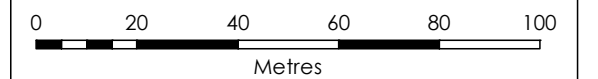

----- LOCALITY -----

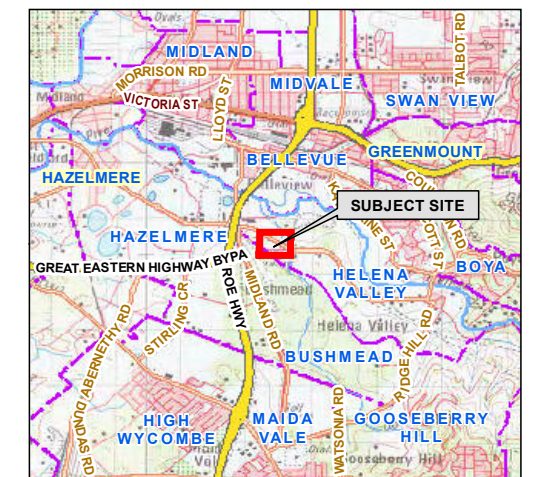

Aerial Imagery : Landgate/SLIP  
Image Date : Feb 203



Coordinate System: GDA 1994 MGA Zone 50  
Projection: Universal Transverse Mercator Units: Metre  
Map compiled by: Ian Ross 6/06/2023  
Map dated by: Ian Ross 6/06/2023