


FOR HEADING SEE SHEET 1

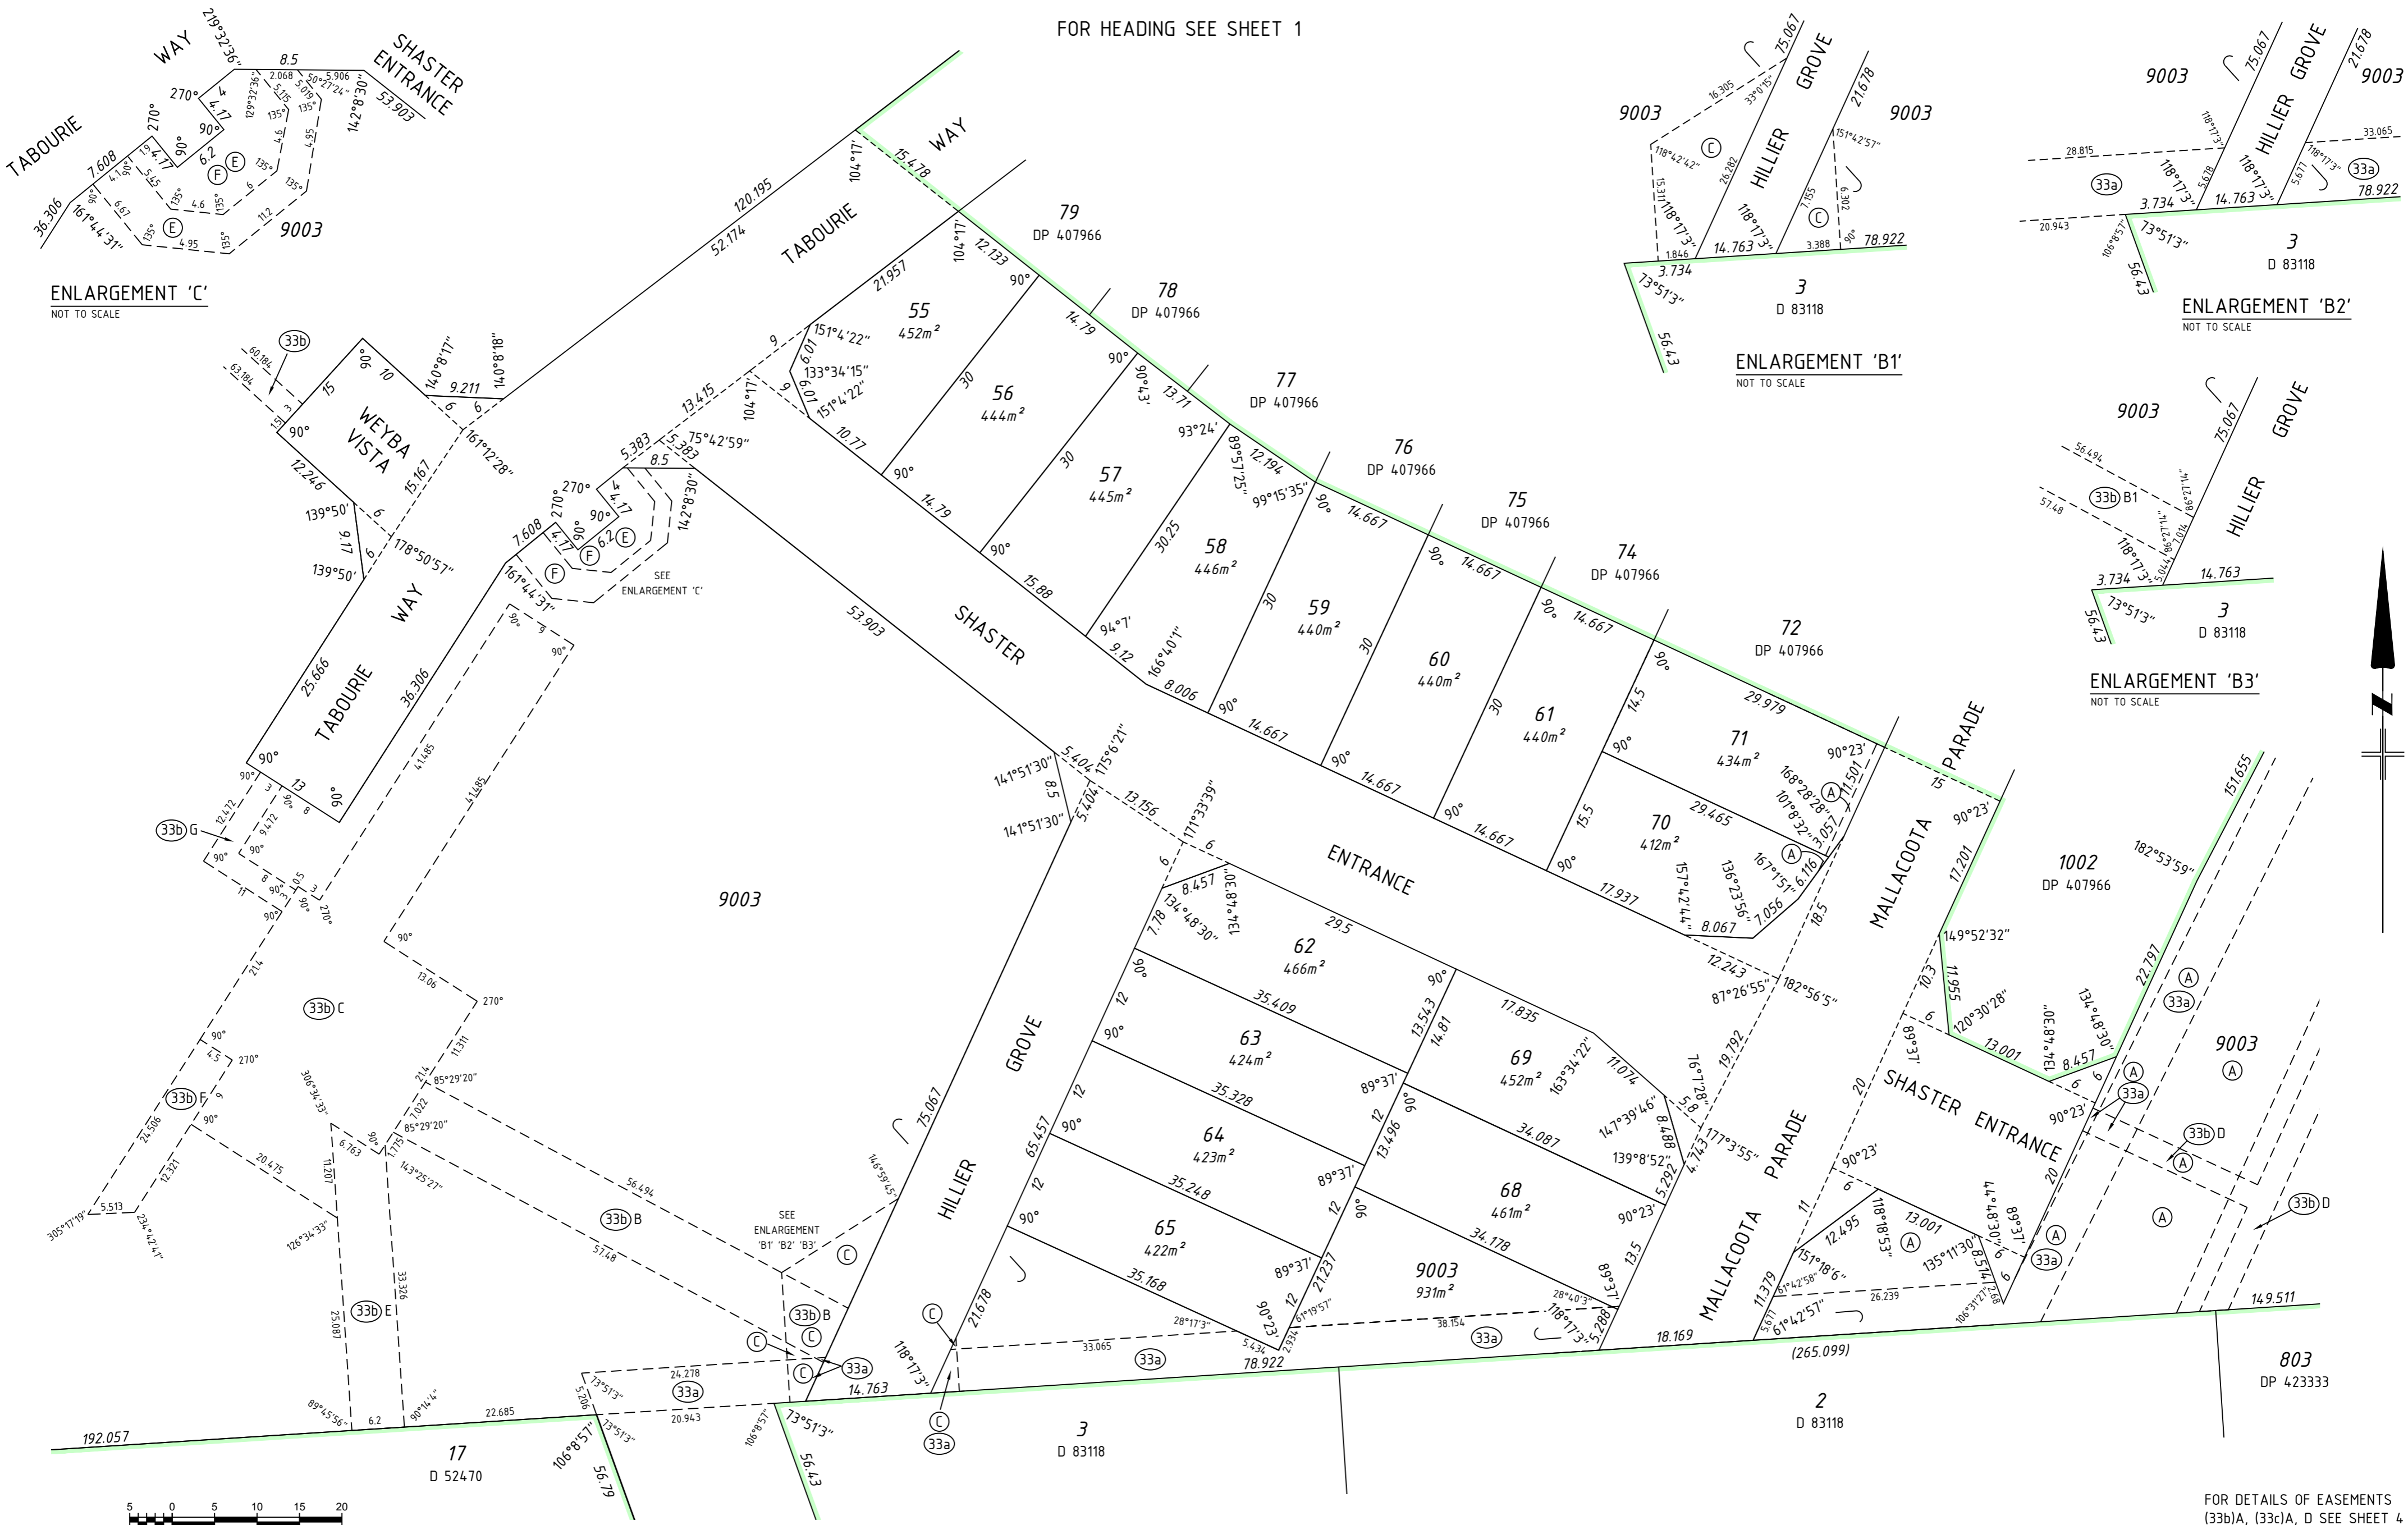


ENLARGEMENT 'C'
NOT TO SCALE

ENLARGEMENT 'B1'
NOT TO SCALE

ENLARGEMENT 'B2'
NOT TO SCALE

ENLARGEMENT 'B3'
NOT TO SCALE

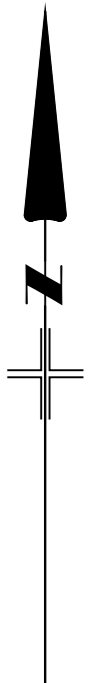

1:500 @ A2

FOR DETAILS OF EASEMENTS
(33b)A, (33c)A, D SEE SHEET 4
(33b) SEE SHEET 5
(A), (33a), (33c) SEE SHEET 6
(33b)D SEE SHEET 7



19 Brennan Way
Belmont WA 6104
PO Box 746 Belmont WA 6984

T (08) 9477 4477 E projects@landsurveys.net.au CAD File: DP 425702 (16-3-23).dwg
F (08) 9477 4499 www.landsurveys.net.au JOB No: 2300021

ADDITIONAL SHEETS
Survey Sheet A

SHEET SHEETS VERSION NUMBER
3 OF 7 1

DEPOSITED PLAN
425702