

**Plan Information**

Tenure Type	Freehold
Plan Type	Deposited Plan
Plan Purpose	Subdivision

**Plan Heading**

Lots 25-54, Roads & Restrictive Covenant

**Locality & Local Government**

Locality	Anketell
Local Government	City Of Kwinana

**Department of Planning, Lands and Heritage**

File Number	
-------------	--

**Examination**

Examined	Date
----------	------

**Planning Approval**

Planning Authority	WAPC
Reference	156784

Delegated under S. 16 P&D Act 2005	Date
------------------------------------	------

**In Order For Dealings**

Subject To	
------------	--

For Inspector of Plans and Surveys	Date
------------------------------------	------

Plan Approved REG 26A (4)

Inspector of Plans and Surveys / Authorised Land Officer	Date
--	------

**Survey Details**

Field Records	125909
Declared as Special Survey Area	YES

**Survey Certificate - Regulation 54**

I, NICHOLAS KAITSE hereby certify that this plan is accurate and is correct representation of the -  
 (a) survey; and  
 (b) calculations from measurements recorded in the field records, undertaken for the purposes of this plan and that it complies with the relevant written law(s) in relation to which it is lodged.

Licensed Surveyor	Date
-------------------	------

**Survey and Plan Notation**

**Survey Organisation**

Name	Land Surveys
Address	P.O BOX 746, Belmont 6984
Phone	94774477
Fax	94774499
Email	projects@landsurveys.net.au
Reference	2300021

**Amendments**

Version	Lodgement Type	Amendment Description	Authorised By	Date

**Former Tenure**

New Lot / Land	Parent Plan Number	Parent Lot Number	Title Reference	Subject Land Description
25-54	DP 425702	9004		

**New Interests**

Subject	Purpose	Statutory Reference	Origin	Land Burdened	Benefit To	Comments
	RESTRICTIVE COVENANT	SEC 136D OF THE TLA	DOC & THIS PLAN	LOTS 25-54	LOTS 25-54	ESTATE PLANNING

**New Notifications and Memorials**

Subject	Purpose	Statutory Reference	Origin	Land Burdened	Benefit To	Comments
	NOTIFICATION	SEC 165 OF THE P & D ACT	DOC	LOTS 25-54		BUSHFIRE PRONE AREA



T (08) 9477 4477  
 F (08) 9477 4499  
 E projects@landsurveys.net.au  
 www.landsurveys.net.au  
 19 Brennan Way  
 Belmont WA 6104  
 PO Box 746 Belmont WA 6984  
 CAD File: DP 426195 (Stage 2B)-updated.dwg  
 JOB No: 2300021


ADDITIONAL SHEETS  
 Survey Sheet A

SHEET SHEETS  
 1 OF 2




VERSION NUMBER  
 1

DEPOSITED PLAN  
 426195

FOR HEADING SEE SHEET 1

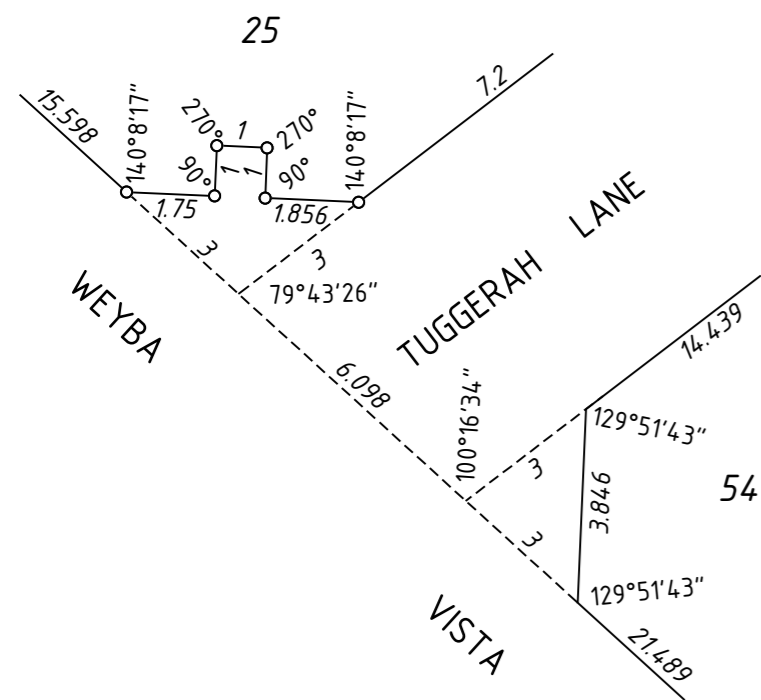

ENLARGEMENT 'D'  
NOT TO SCALE

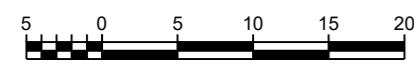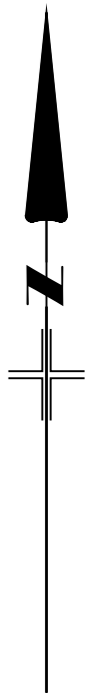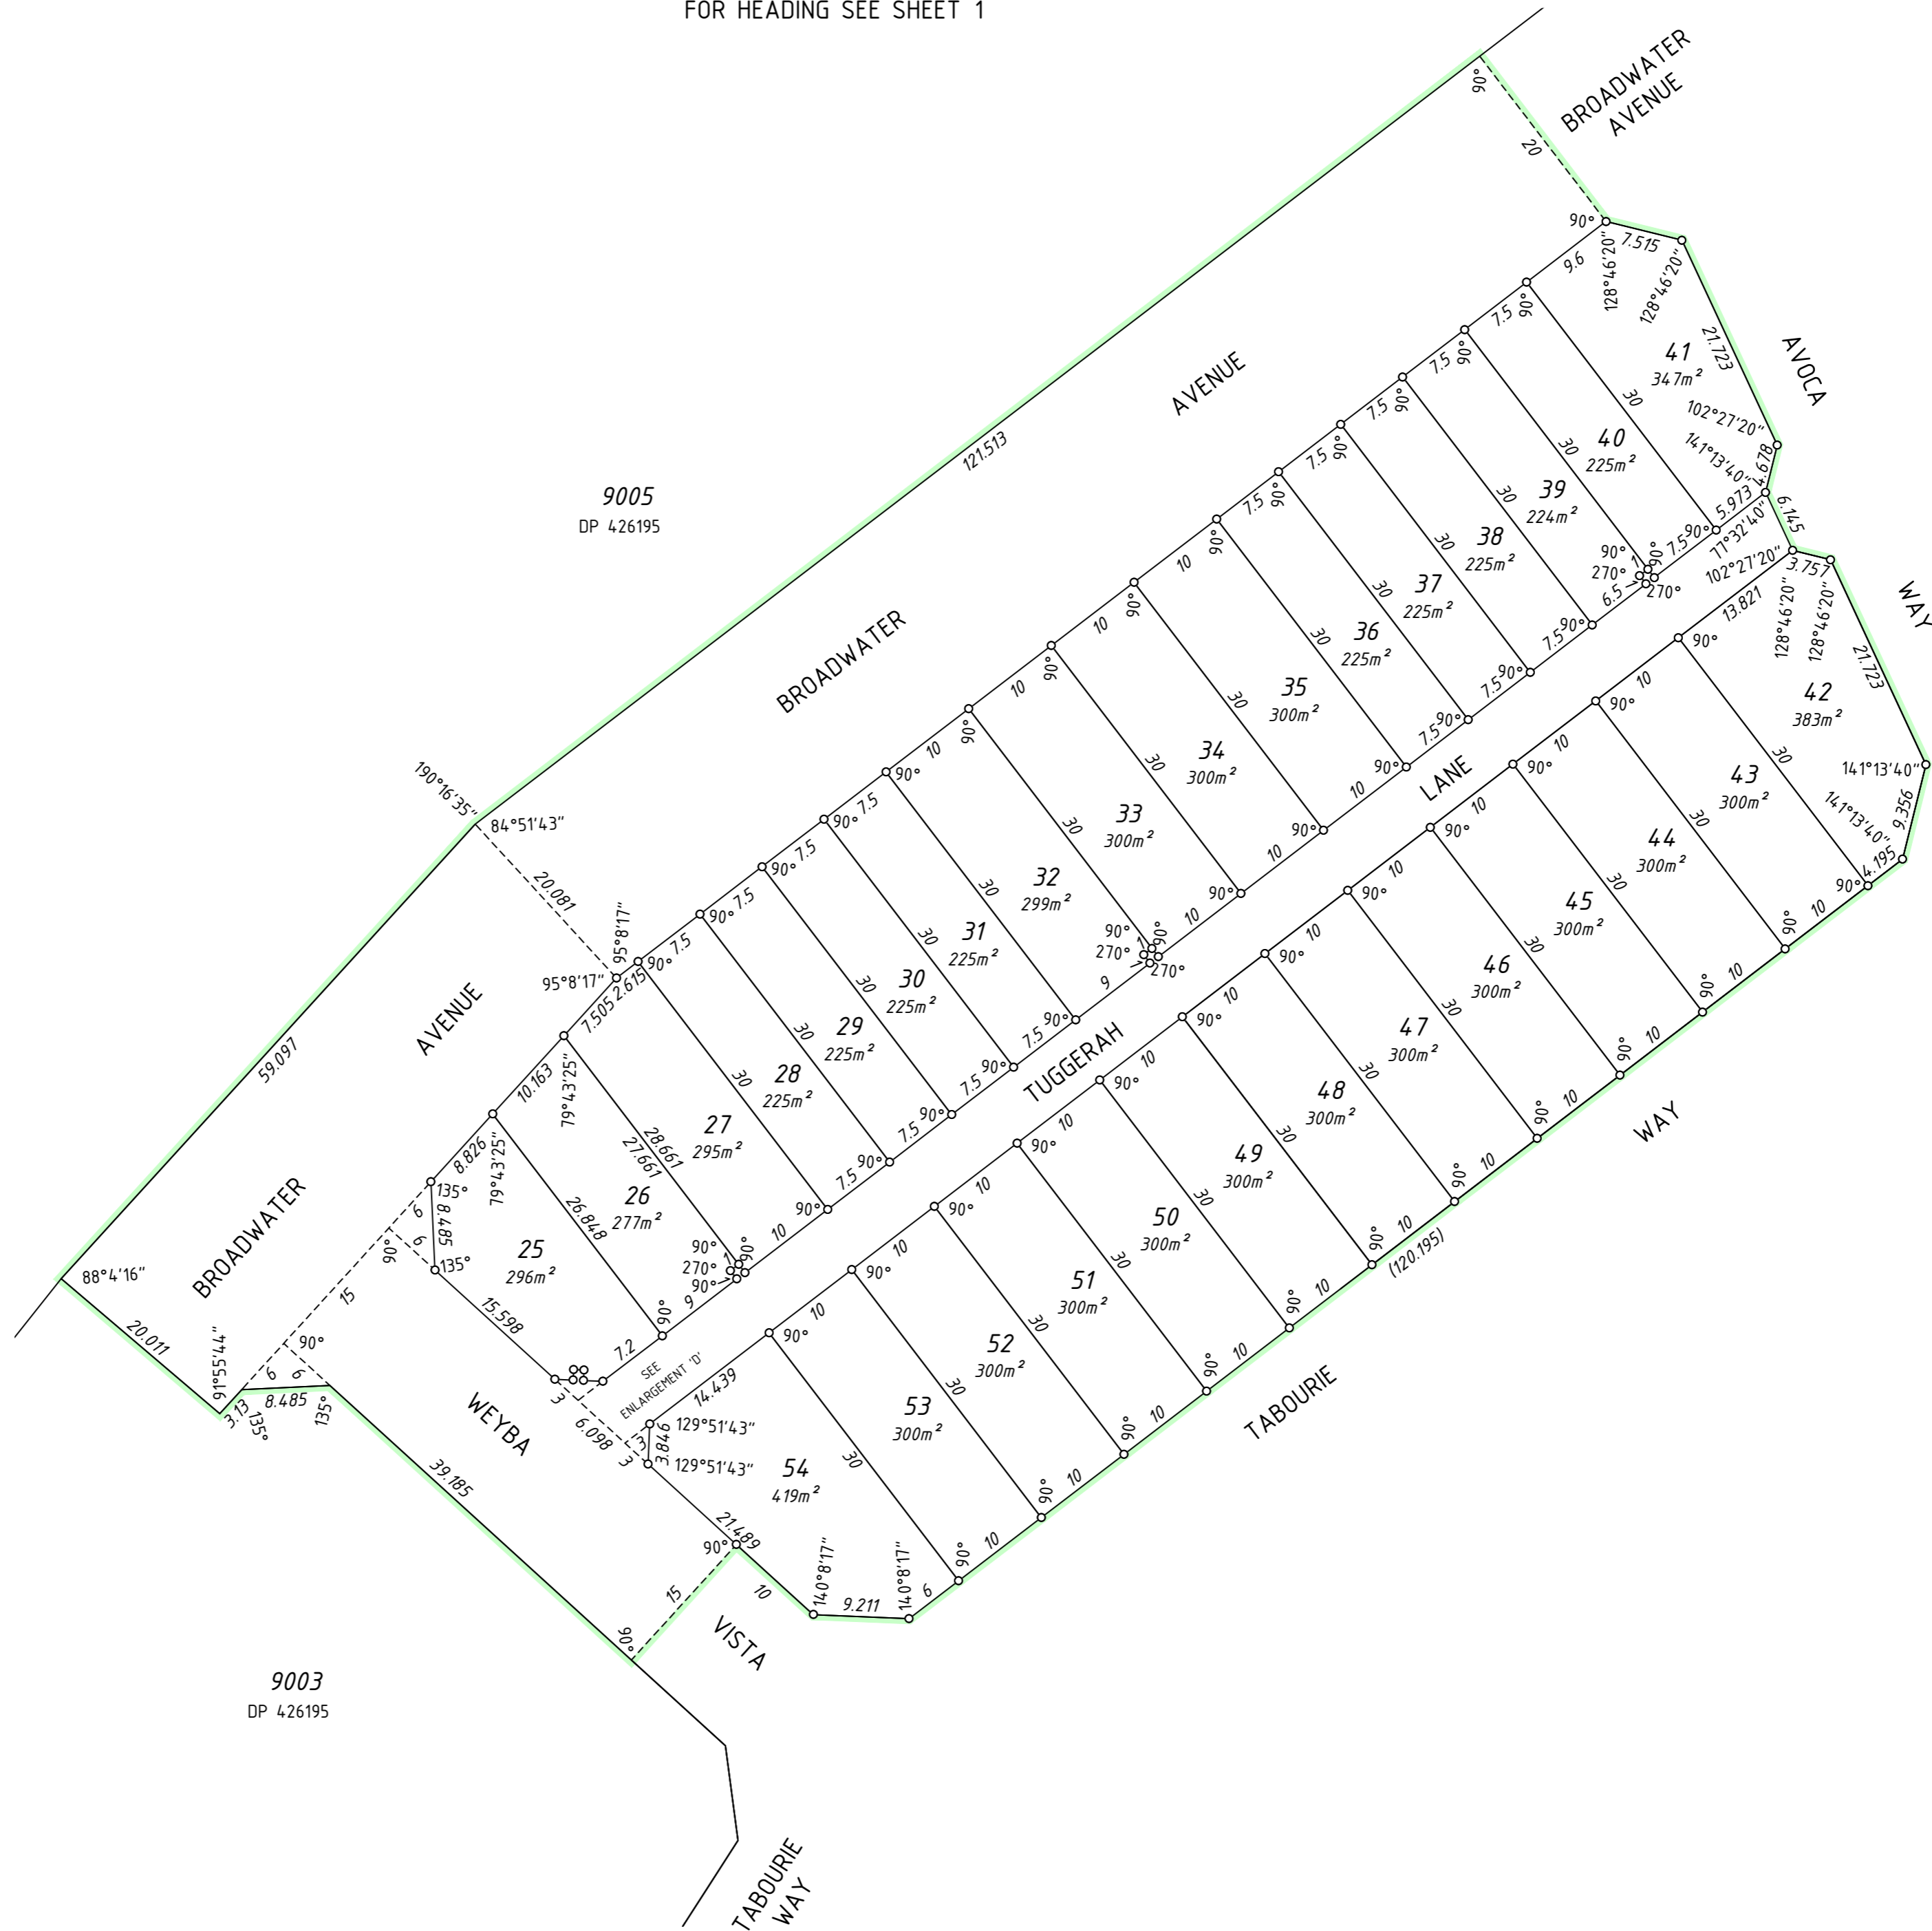

1:500 @ A2



19 Brennan Way  
Belmont WA 6104  
PO Box 746 Belmont WA 6984

T (08) 9477 4477 E projects@landsurveys.net.au CAD File: DP 426195 (Stage 2B)-updated.dwg  
F (08) 9477 4499 www.landsurveys.net.au JOB No: 2300021

ADDITIONAL SHEETS  
Survey Sheet A

SHEET SHEETS  
2 OF 2

VERSION NUMBER  
1

DEPOSITED PLAN  
426195