


SURVEY CARRIED OUT UNDER REGULATION 26A
SPECIAL SURVEY AREA GUIDELINES.

SEE SURVEY SHEET FOR PEG INFORMATION

FOR HEADING SEE SHEET 1

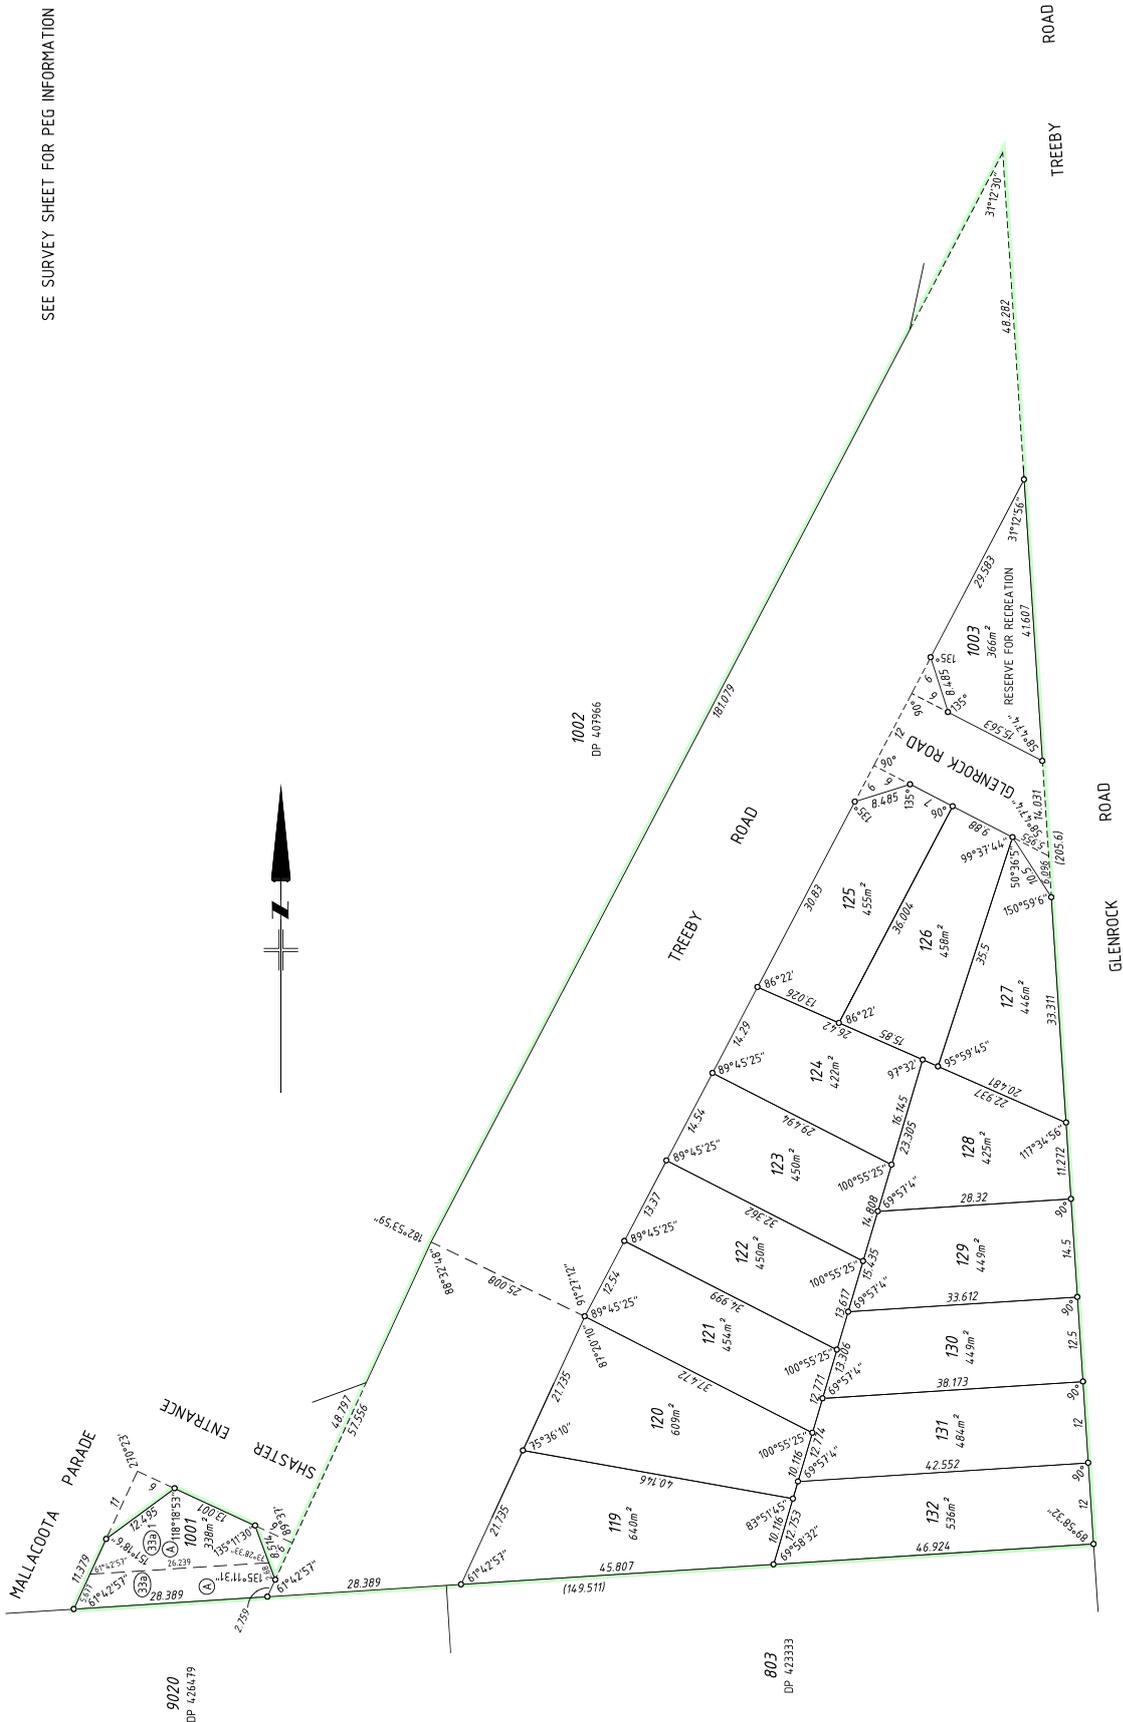

1:500 @ A2
ALL DISTANCES ARE IN METRES



Landgate
GOVERNMENT OF
WESTERN AUSTRALIA

Land Surveys
10 Brennan Way
Belmont WA 6104
T (08) 9437 4477 E enquiries@landgate.wa.gov.au
F (08) 9477 4469
www.landgate.wa.gov.au

ADDITIONAL SHEETS
Survey Sheet A

SHEET
2 OF 2

VERSION NUMBER
2

DEPOSITED PLAN
428859

SURVEYOR'S CERTIFICATE -- REG 54

I, Nicholas Kalise hereby certify that this plan is accurate and is a correct representation of the -

(a) *survey, and/or
 (b) *calculations from measurements recorded in the field records,
 (*delete if inapplicable)

under plan for the purposes of this plan and the plan is correct and the plan is written (and/or) in relation to which it is lodged.

SURVEYOR'S CERTIFICATE -- REG 55E(d)


The marks shown on these plans of survey were in place on

2024.09.10
 20:09:03+0800'

LICENSED SURVEYOR DATE



FOR HEADING SEE SHEET 1

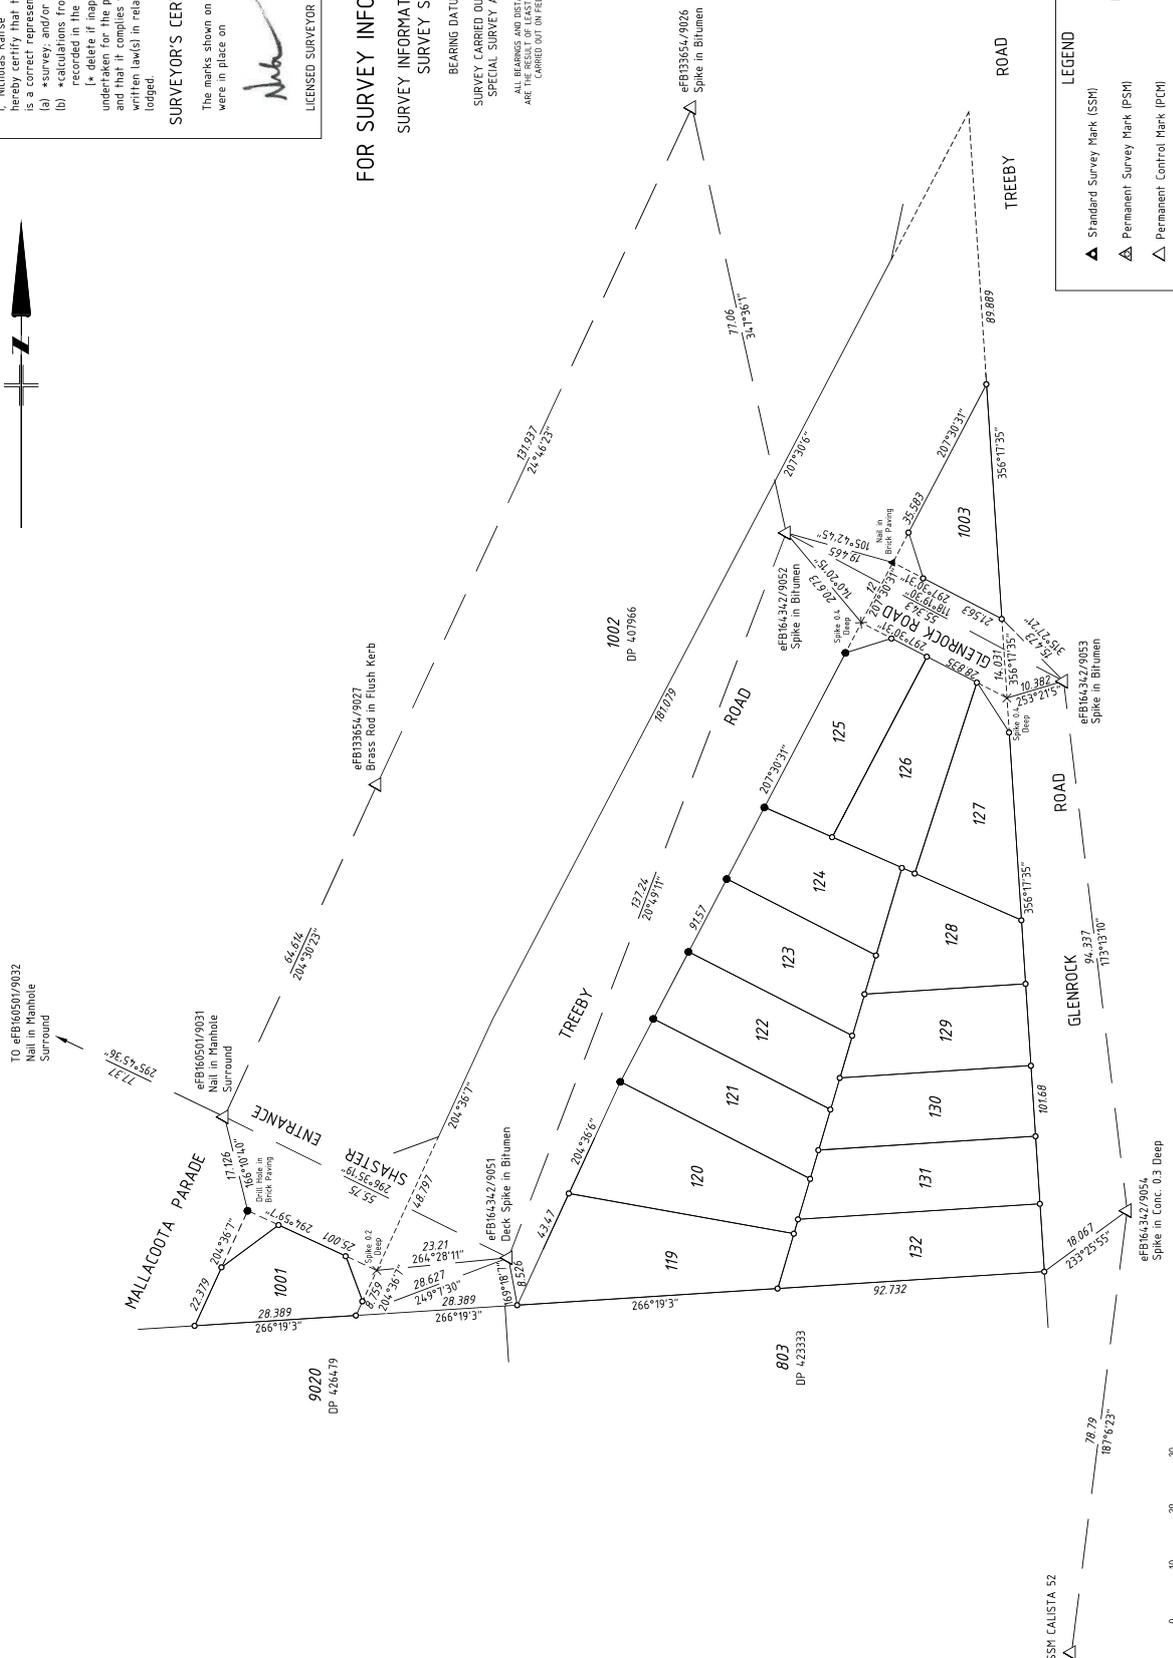

FOR SURVEY INFORMATION ONLY

SURVEY INFORMATION COMPRISES

SURVEY SHEET A

BEARING DATUM -- PCG 94

SURVEY CARRIED OUT UNDER REG 26A

SPECIAL SURVEY AREA GUIDELINES

ALL BEARINGS AND DISTANCES ON THIS SHEET ARE THE RESULT OF LEAST SQUARES ADJUSTMENTS CARRIED OUT ON FIELD OBSERVATIONS

- LEGEND**
- ▲ Standard Survey Mark (SSM)
 - ▲ Nail
 - ▲ Permanent Survey Mark (PSM)
 - ▲ Nail and Plate
 - △ Permanent Control Mark (PCM)
 - X Spike
 - ⊠ Temporary Control Mark (TCM)
 - ⊠ Drill Hole in Footpath - unless otherwise noted
 - ⊠ Deck Spike
 - ⊠ Deck Spike and Plate

Survey Sheet A	Version Number	Deposited Plan
	1	428859



1:600 @ A2

ALL DISTANCES ARE IN METRES

Land Surveys

18 Britman Way
 Belmont WA 6104
 PO Box 1000
 T (08) 9477 4477 E ncal@landgate.wa.gov.au
 F (08) 9477 4499 www.landgate.wa.gov.au



Deposited Plan 428859

Lot	Certificate of Title	Lot Status	Part Lot
119	4063/516	Registered	
120	4063/517	Registered	
121	4063/518	Registered	
122	4063/519	Registered	
123	4063/520	Registered	
124	4063/521	Registered	
125	4063/522	Registered	
126	4063/523	Registered	
127	4063/524	Registered	
128	4063/525	Registered	
129	4063/526	Registered	
130	4063/527	Registered	
131	4063/528	Registered	
132	4063/529	Registered	
1001	4063/530	Registered	
1003	LR3177/880	Registered	
0	N/A	Registered	
0	N/A		
0	N/A	Registered	
0	N/A		